



# POSIZIONE : -1-

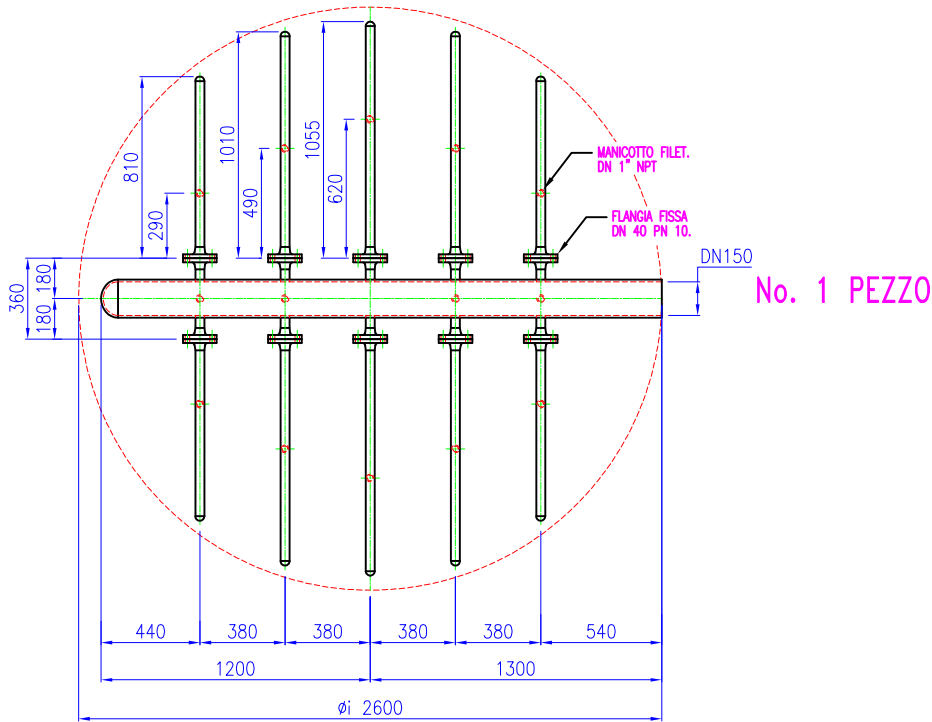


No. 1 PEZZO

# POSIZIONE : -2-

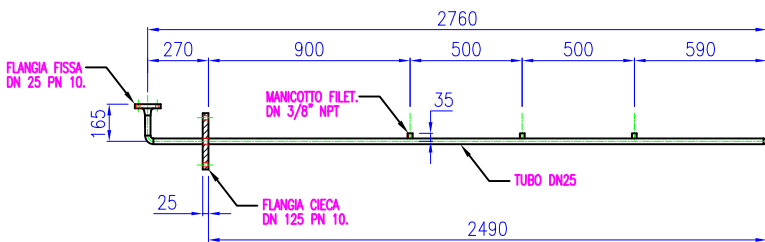


No. 2 PEZZI

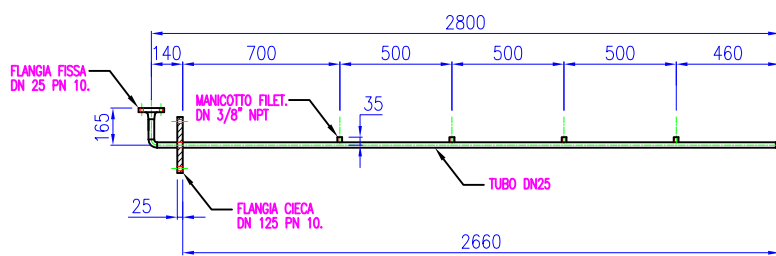


No. 1 PEZZO

# POSIZIONE : -3-

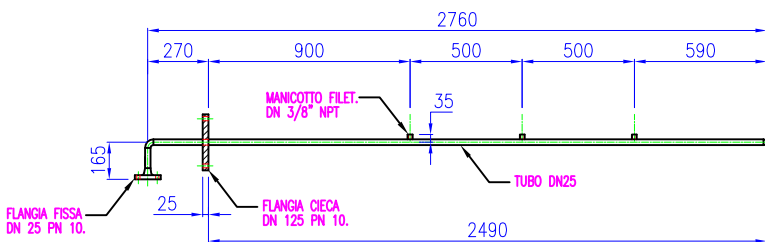

No. 2 PEZZI

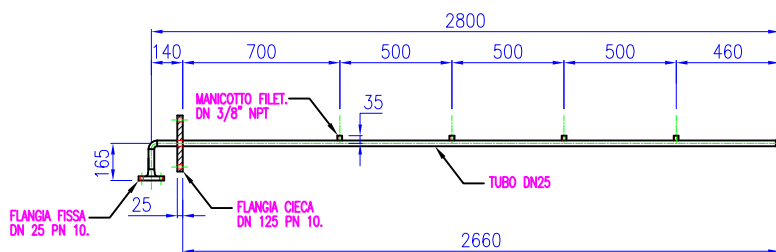

No. 1 PEZZO

- MATERIALE DI COSTRUZIONE: PRFV (RESINA EPOXI-NOVOLACCA VINIL.)

REVISION DESCRIPTION		DRG. BY	APP. BY	DATE	
<small>THIS DRAWING AND THE INFORMATION REVEALED BY IT IS SUBMITTED WITH THE UNDERSTANDING THAT IT IS THE CONFIDENTIAL AND PROPRIETARY PROPERTY OF SILEA S.p.A. AND IT IS NOT TO BE DISCLOSED TO OTHERS WITHOUT WRITTEN PERMISSION. UNAUTHORIZED USE IS EXPRESSLY FORBIDDEN. ALL DOCUMENTS MUST BE RETURNED UPON REQUEST.</small>					
		SILEA S.p.A. VALMADRERA (Lc)			
		SET RAMPE DI SPRUZZAGGIO IN PRFV			
DRG. BY :	SCALE : 1 : 15	DRAWING NUMBER		REV	
APP. BY :	DRAWING SIZE :			1	
		A0	A1	A2	A3